

8 Crispian Street Fulham SA

3 2 4


Situated in the heart of Fulham, this spacious and well-maintained property offers it all. With a luxurious yet comfortable living experience, in a desirable neighbourhood, this is perfect for a family home, investment or development potential (STCC).

Featuring 3 double bedrooms, 2 sparkling bathrooms, substantial formal & informal living areas, outdoor entertaining area and plenty of carparking space. All this and much more, sited on approximately 724sqm of land, this outstanding property caters to a variety of needs and preferences ensuring to impress!

Enriched with many fine attributes throughout and including:

? Master bedroom with ensuite and an extremely large built in robe

Price : \$ 1,140,000
Land Size : 724 sqm
View : <https://www.adcorpgroup.com.au/sale/sa/western-beachside-suburbs/fulham/residential/house/7667697>

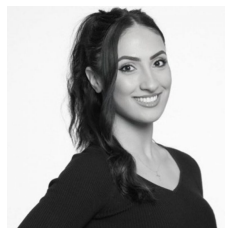

Madeline Oppedisano
(08) 8361 3333



Frank Werner
(08) 8361 3333




262m²	153m ²	26m ²	34m ²	11m ²	38m ²
TOTAL	Living	Carport	Garage/ Workshop	Porch/ Pergola	Undercover Entertainment



Scale in metres. This drawing is for illustration purposes only. All measurements are approximate and details intended to be relied upon should be independently verified.

Produced by **The Fotobase Group**

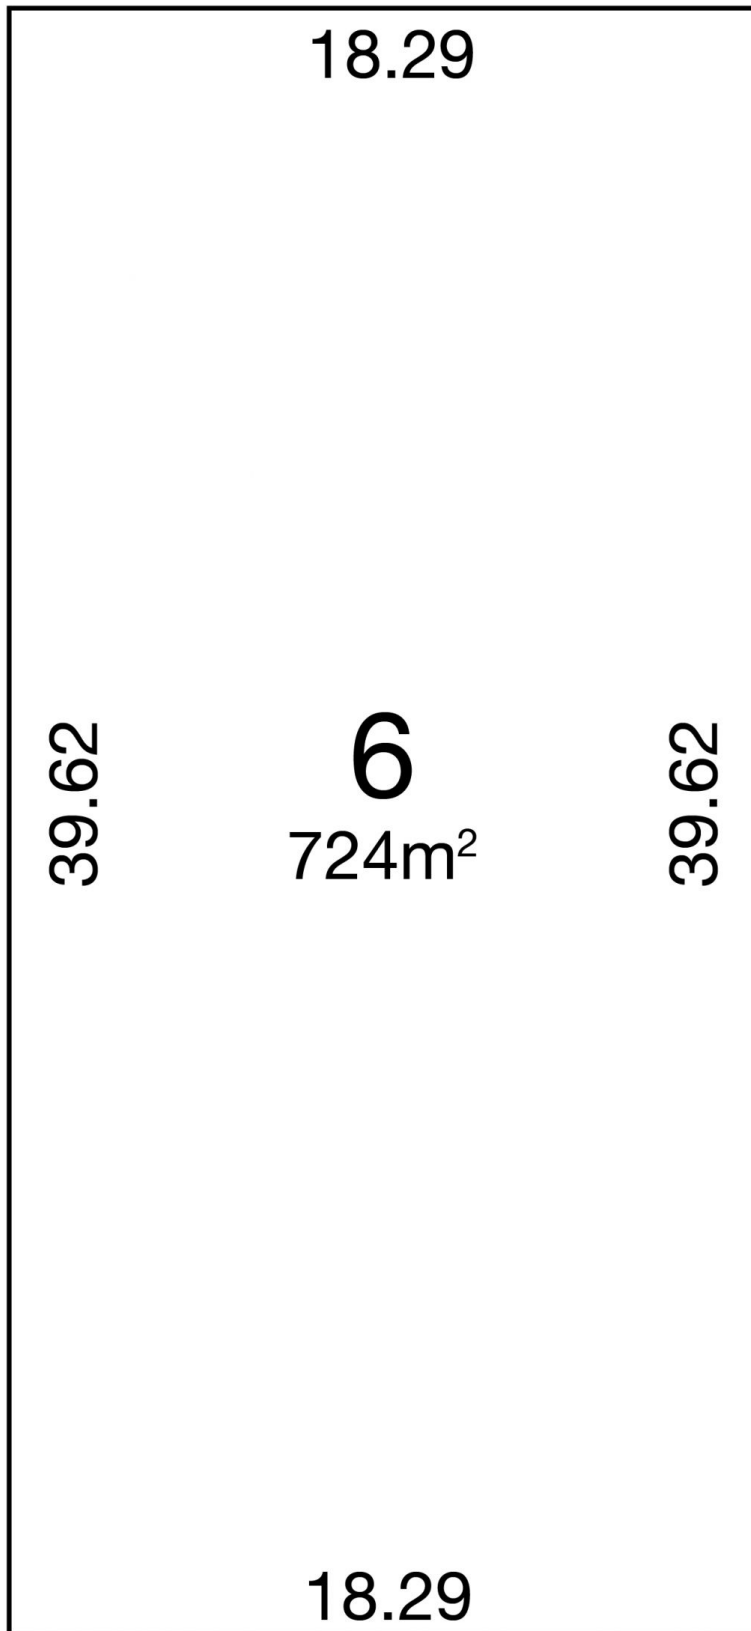

CRISPIAN STREET