

8 Crispian Street Fulham SA


3 2 4

Situated in the heart of Fulham, this spacious and well-maintained property offers it all. With a luxurious yet comfortable living experience, in a desirable neighbourhood, this is perfect for a family home, investment or development potential (STCC).

Price : \$ 1,140,000
Land Size : 724 sqm
View : <https://www.adcorpgroup.com.au/sale/sa/western-beachside-suburbs/fulham/residential/house/7667697>

Featuring 3 double bedrooms, 2 sparkling bathrooms, substantial formal & informal living areas, outdoor entertaining area and plenty of carparking space. All this and much more, sited on approximately 724sqm of land, this outstanding property caters to a variety of needs and preferences ensuring to impress!



Enriched with many fine attributes throughout and including:
 ? Master bedroom with ensuite and an extremely large built in robe

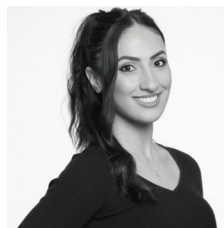

Madeline Oppedisano
(08) 8361 3333




Frank Werner
(08) 8361 3333

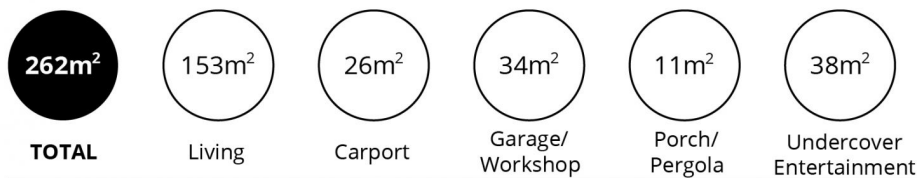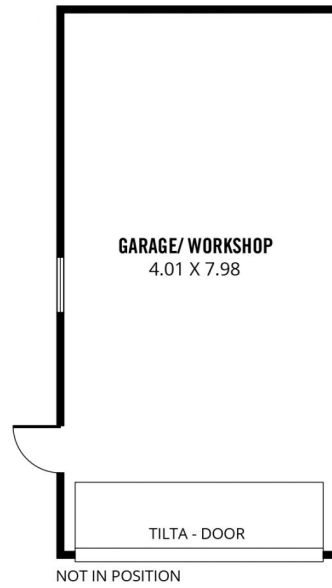

Scale in metres. This drawing is for illustration purposes only. All measurements are approximate and details intended to be relied upon should be independently verified.

Produced by **The Fotobase Group**

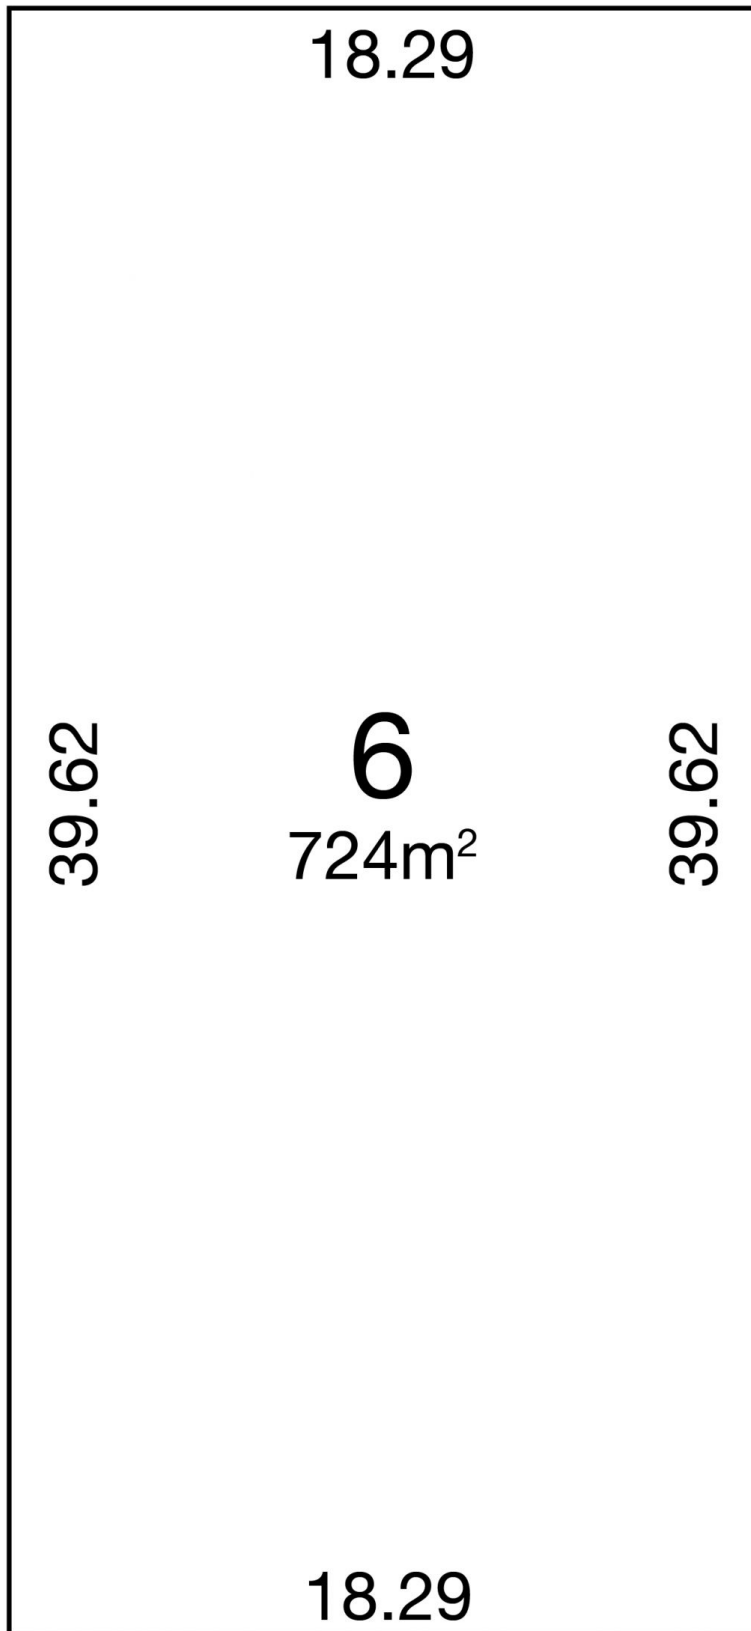

CRISPIAN STREET